

* Oleander will be limited to areas South of I-10 (from Texas State Line to Baton Rouge) and South of I-12 (from Baton Rouge to Slidell).


STATE PROJECT	PARISH	SHEET NO.

PLANT MATERIAL


Botanical Name	Common Name & Spacing	Size
Cortaderia argentea	- Pampas grass (4' o.c.)	3'-4'
Jasminum primulinum	- Primrose jasmine (4' o.c.)	24"-30"
Ligustrum japonica	- Wax leaf ligustrum (4' o.c.)	24"-30"
Viburnum odoratissimum	- Sweet viburnum (4' o.c.)	24"-30"
* Nerium oleander	- Oleander (4' o.c.)	3'-4'
Feijoa sellowiana	- Pineapple guava (4' o.c.)	24"-30"
Pyracantha spp.	- Firethorn (4' o.c.)	3'-4'

GENERAL NOTE :

1. All shrubbery to be planted a minimum of 6' from barrier. Barrier location should normally be 2' behind shoulder or travel way as directed by the Engineer.
2. Typical Shrubbying locations shown are intended to serve as a guide only. Shrubbying required shall be indicated on the plans or summary sheet or at locations directed by the Engineer. Payment shall be designated by the appropriate landscape pay item.
3. See Project Specifications for planting and acceptance requirements.

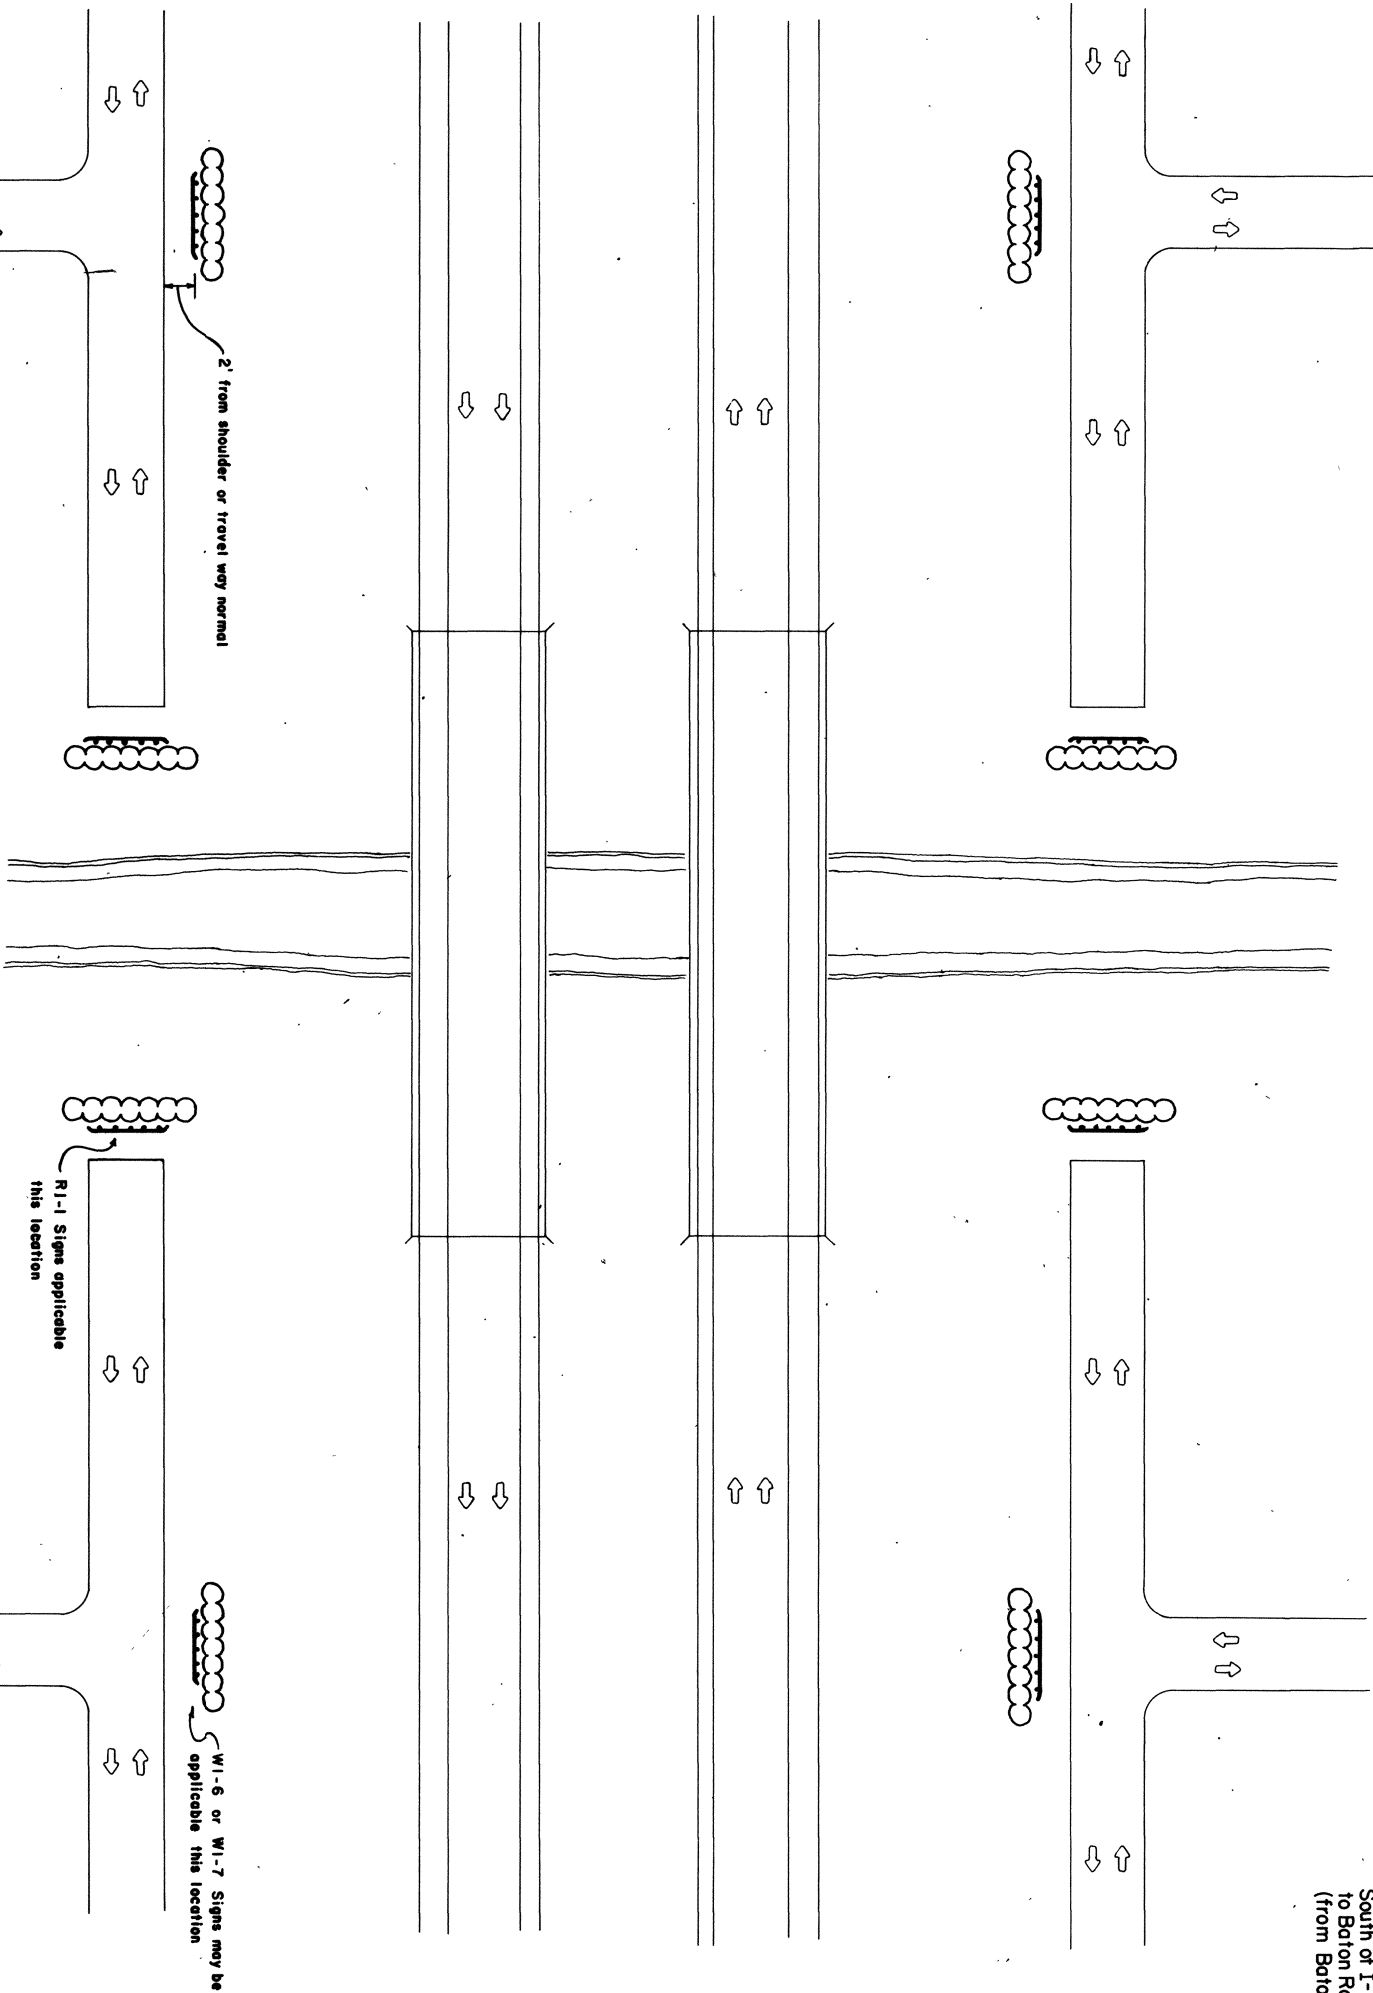


TYPICAL PLANTING
FOR
DEAD END ROAD INSTALLATION

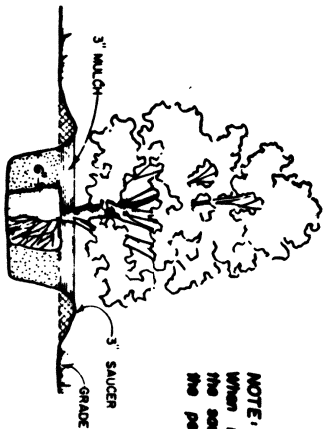

NOTE:
When matching rows or groups of shrubs, the saucer will run continuously along the perimeter of the planting.

SHRUB PLANTING DETAIL

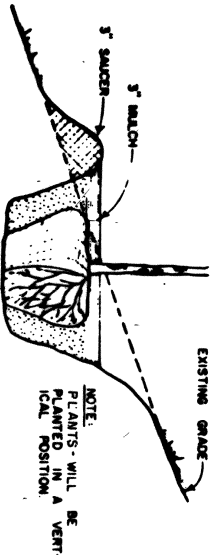

NOTE:
PLANTS WILL BE PLANTED IN A VERTICAL POSITION.

PLANTING ON SLOPES

STANDARD PLAN NO. <u>LS-01</u>		PAGE <u>1</u> OF <u>1</u>	
TYPICAL LANDSCAPING LAYOUT FOR USE WITH DEAD END ROAD INSTALLATIONS			
DATED: <u>4/20/22</u>			
STATE OF LOUISIANA DEPARTMENT OF TRANSPORTATION & DEVELOPMENT OFFICE OF HIGHWAYS			
DESIGNED	DETAILS	LH	TRACED
CHECKED	S.B	CHECKED	TW
DATE	DESCRIPTION	BY	DATE
APPROVED: Original Signed by: Chief Engineer			
REVISIONS			
CHIEF ENGINEER			